

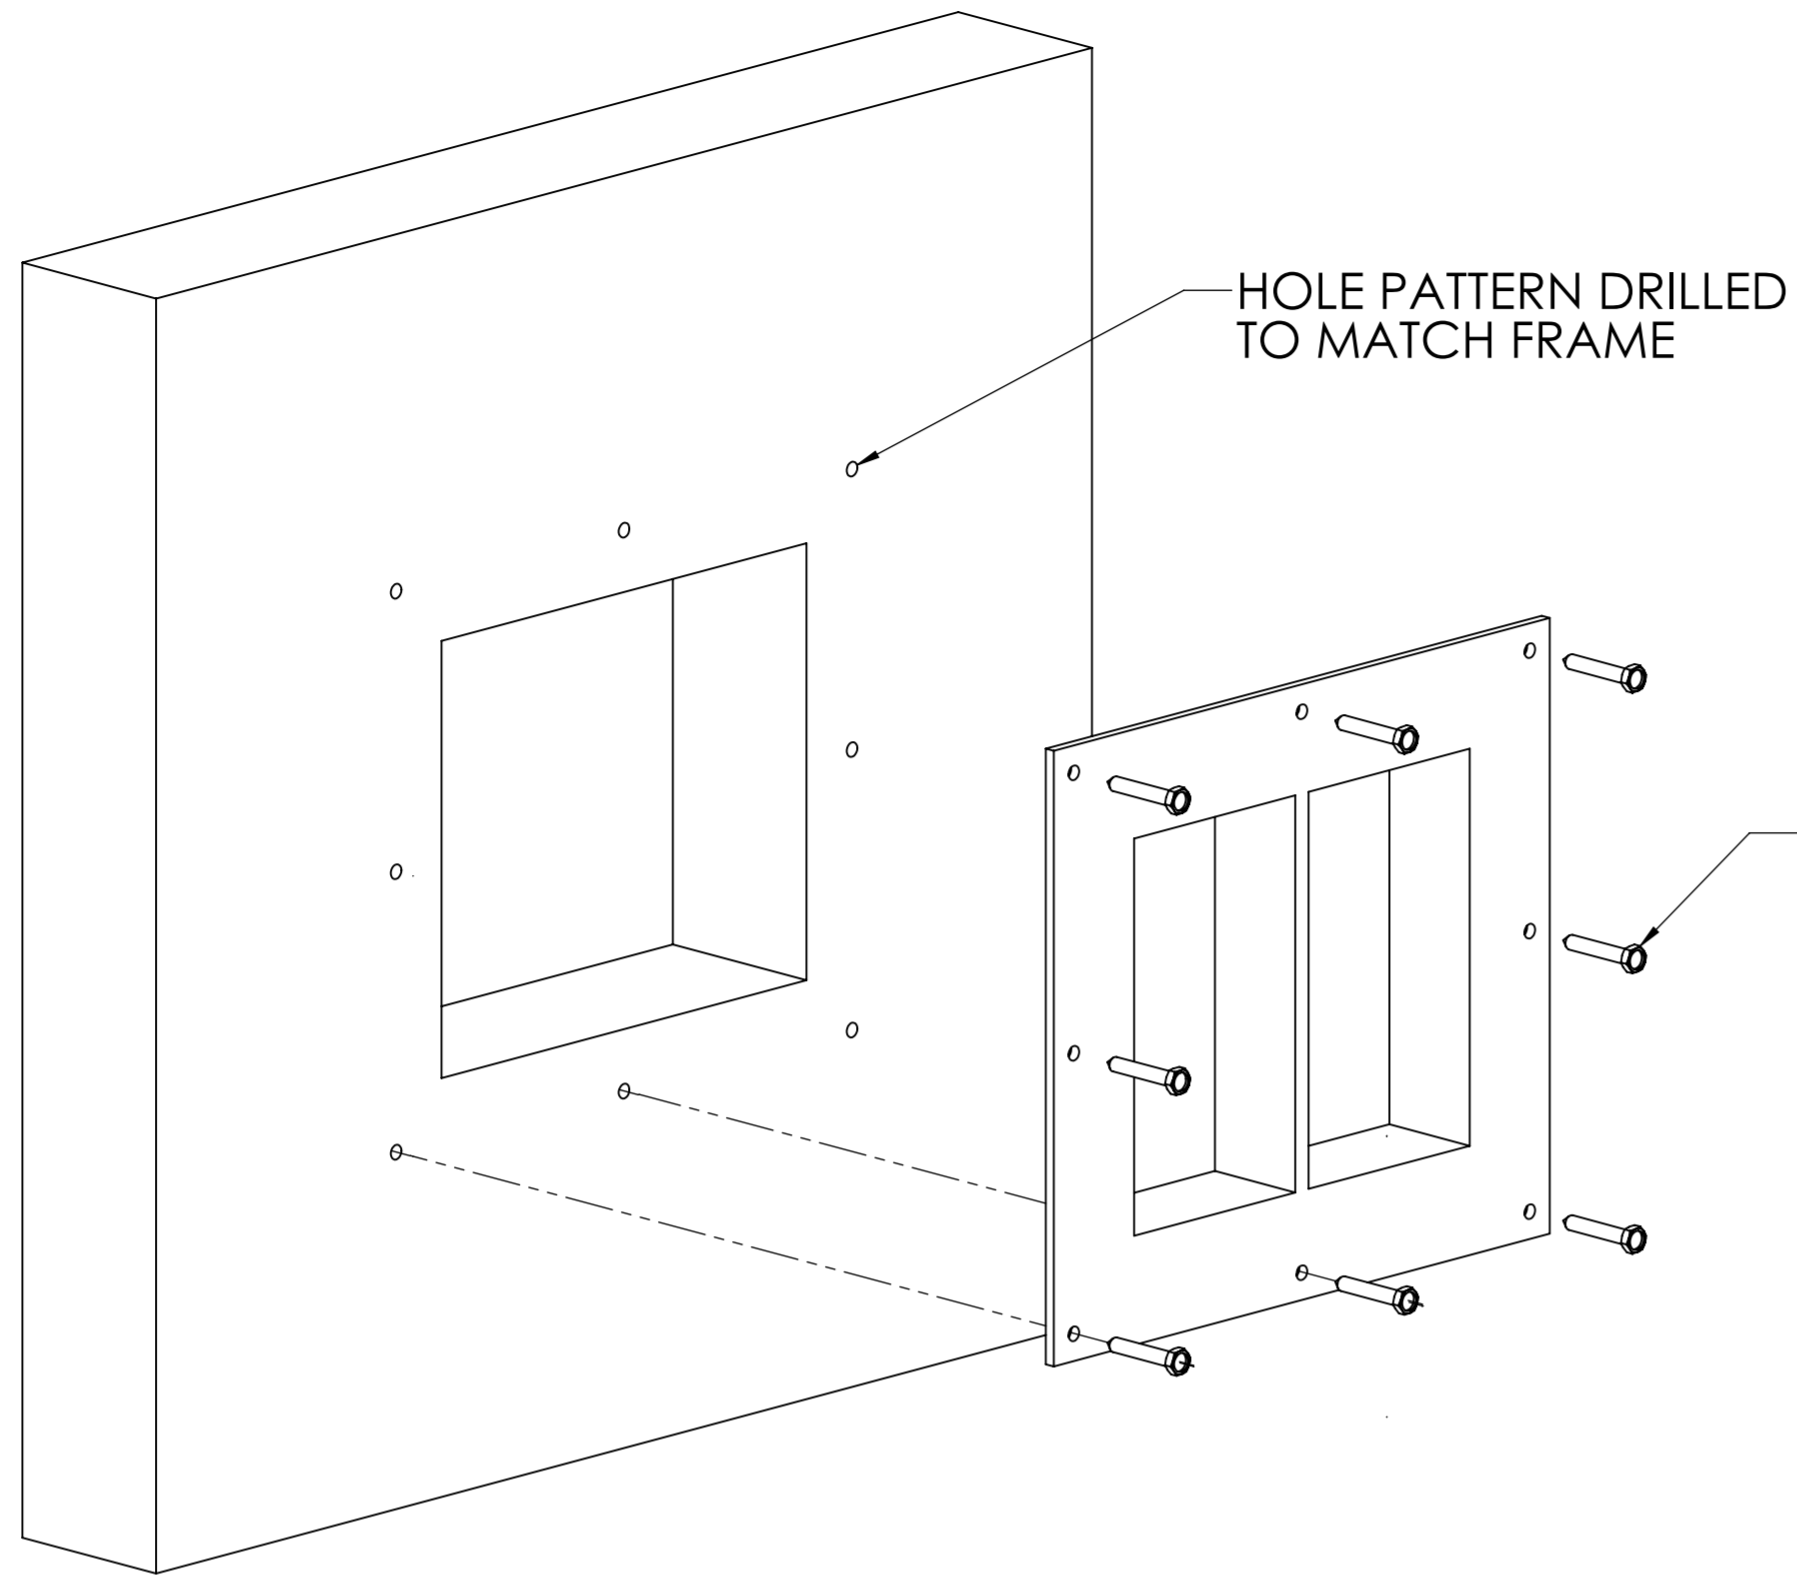


THIS DOCUMENT MUST NOT BE COPIED WITHOUT OUR WRITTEN PERMISSION, AND THE CONTENTS THEREOF MUST NOT BE IMPARTED TO A THIRD PARTY WITHOUT OUR WRITTEN PERMISSION. THIS DOCUMENT IS NOT TO BE USED FOR ANY UNAPPROVED PURPOSE. CONTRAVENTION WILL BE PROSECUTED.



REVISIONS			
REV.	DESCRIPTION	DATE	SIGNATURE
A		2014-08-18	AK

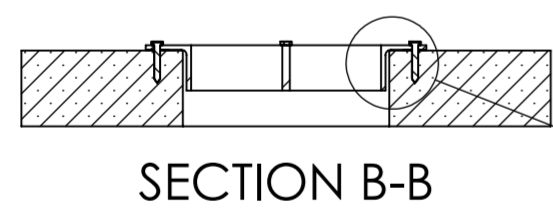

TWO STRINGS OF FIRE RESISTANT SEALANT

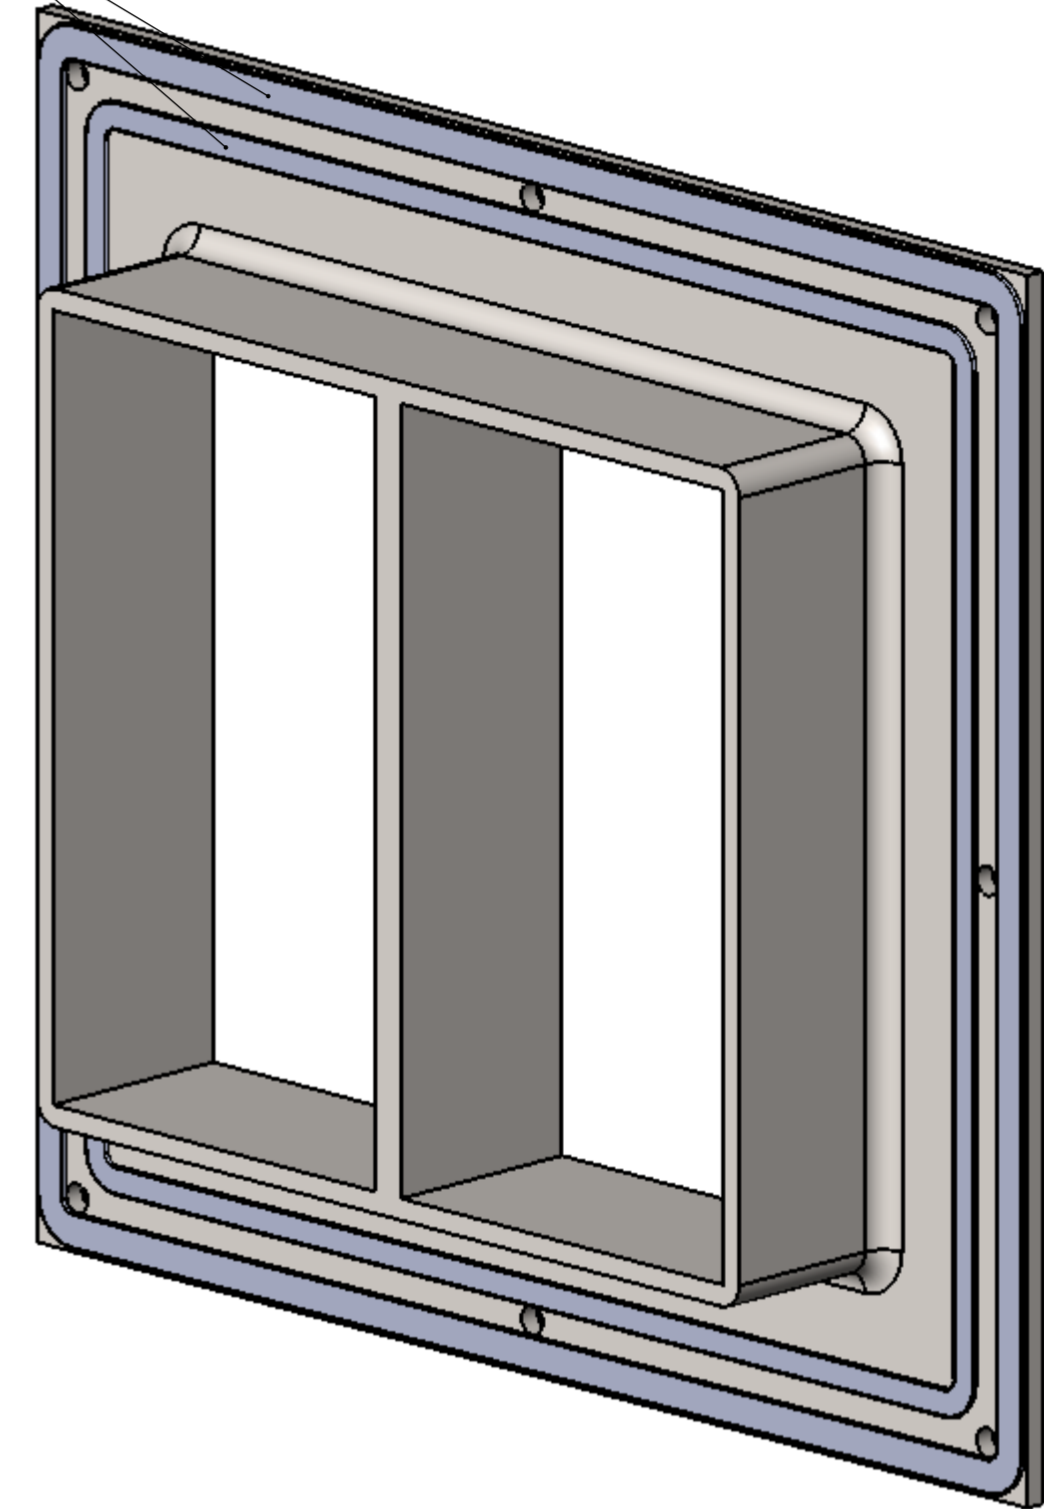

FIRE RESISTANT SEALANT

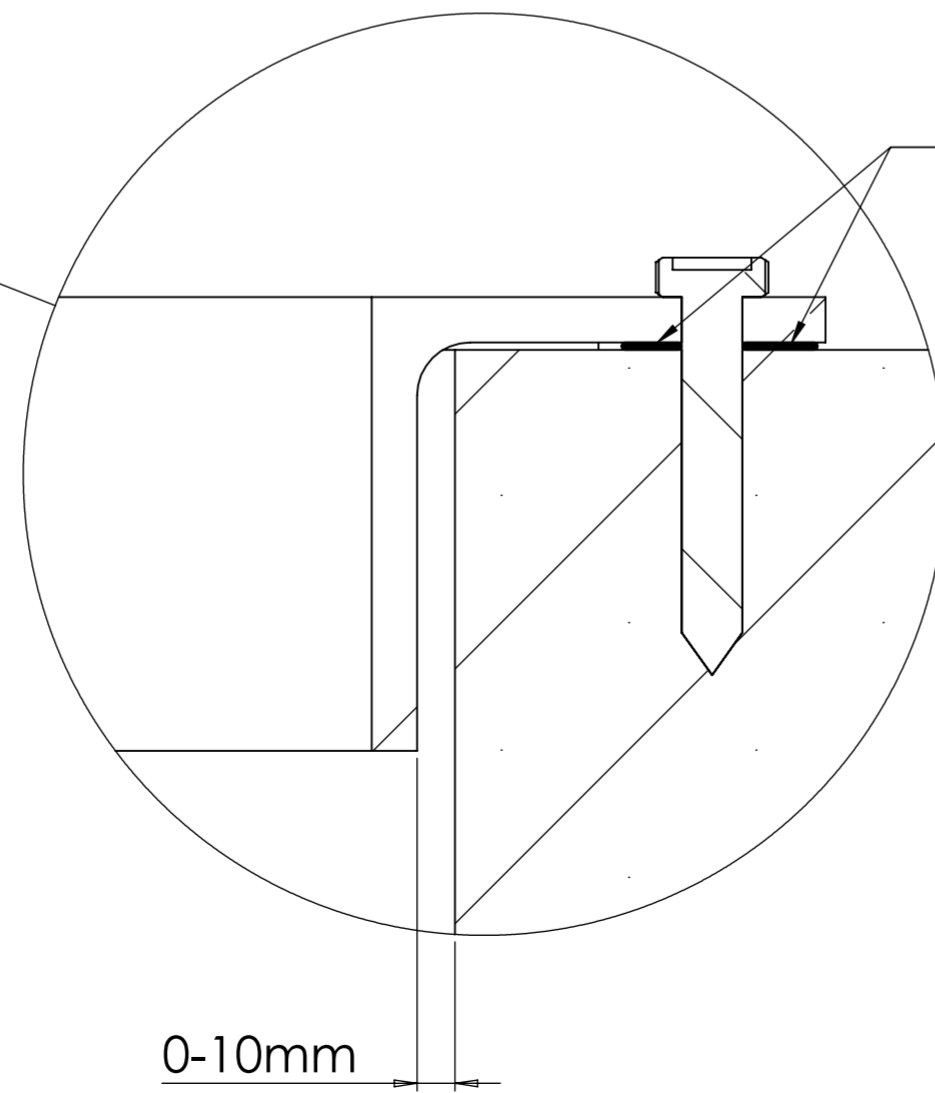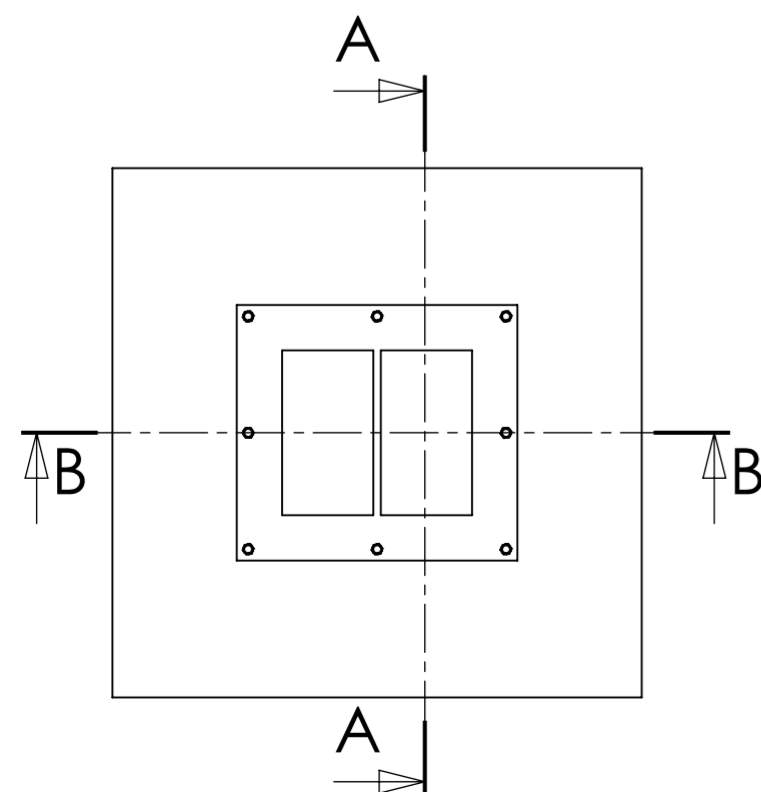

Ritad Drawn	Kontr. Check	Granskad Reviewed	Godkänd Approved	Tolerans där ej annat anges Tolerance unless otherwise not stated	Smsl. nr. Assembly drawing no.	Ersätter Replaces	E
AK	AK	JF	TF	Ytjämnhet där ej annat anges. Surface finish otherwise not stated	Material	Ersatt av Replaced of	Vikt Weight
14.0818	14.0818	14.0818	14.0818	Alla mått och uppgifter avser färdig produkt om ej annat anges. All measures and other information refer to finished products unless otherwise not stated.		Kund ordernr. Customer order no	
				INSTALLATION INSTRUCTION RGB / RGG - CONCRETE WALL		Ritn. nr. Draw. no.	Rev.
						114.0356	A